

© Copyright Place Design Group Pty Ltd A.C.N. 082 370 063
 Reproduction of the whole or part of the document constitutes an infringement of copyright. The information, ideas and concepts contained in this document are confidential. The recipient(s) of this document is/are prohibited from disclosing such information, ideas and concepts to any person without the written consent of the copyright holder.

NOTES:
 All dimensions are in millimetres unless otherwise noted.
 Do not scale from this drawing.
 Verify all dimensions on site prior to construction.

PROJECT & CLIENT

KENSINGTON LAND DEVELOPMENTS PTY LTD
 DOUGLAS MCINNIS DRIVE

LEGEND

PROPOSED DEVELOPMENT SEQUENCE

Issue	Revision	Description	By	Chk	Date
A	DA	LODgement	GS	JS	20.12.2004
B	DA	REVISION	KW	CI	16.05.2005

DRAWING TITLE
 PROPOSED RECONFIGURATION
 OF LOT APPLICATION FOR
 LOT 27 ON RP230481

**PARISH OF LAIDLEY
 COUNTY OF CHURCHILL**

Date	9/12/2004	North	
Scale	1:2000		
Drawn	STANFIELDS		
Designed	PLACE Planning & Design		
Project No.	KLD_01		
Sheet No.	KLD_01_STAGING PLAN	REV.	B



STAGE ONE


STAGE TWO

STAGE TWO - SEQUENCE


- STAGE ONE
- STAGE TWO

STAGE ONE - SEQUENCE

- STAGE ONE
- STAGE TWO
- STAGE THREE
- STAGE FOUR
- STAGE FIVE

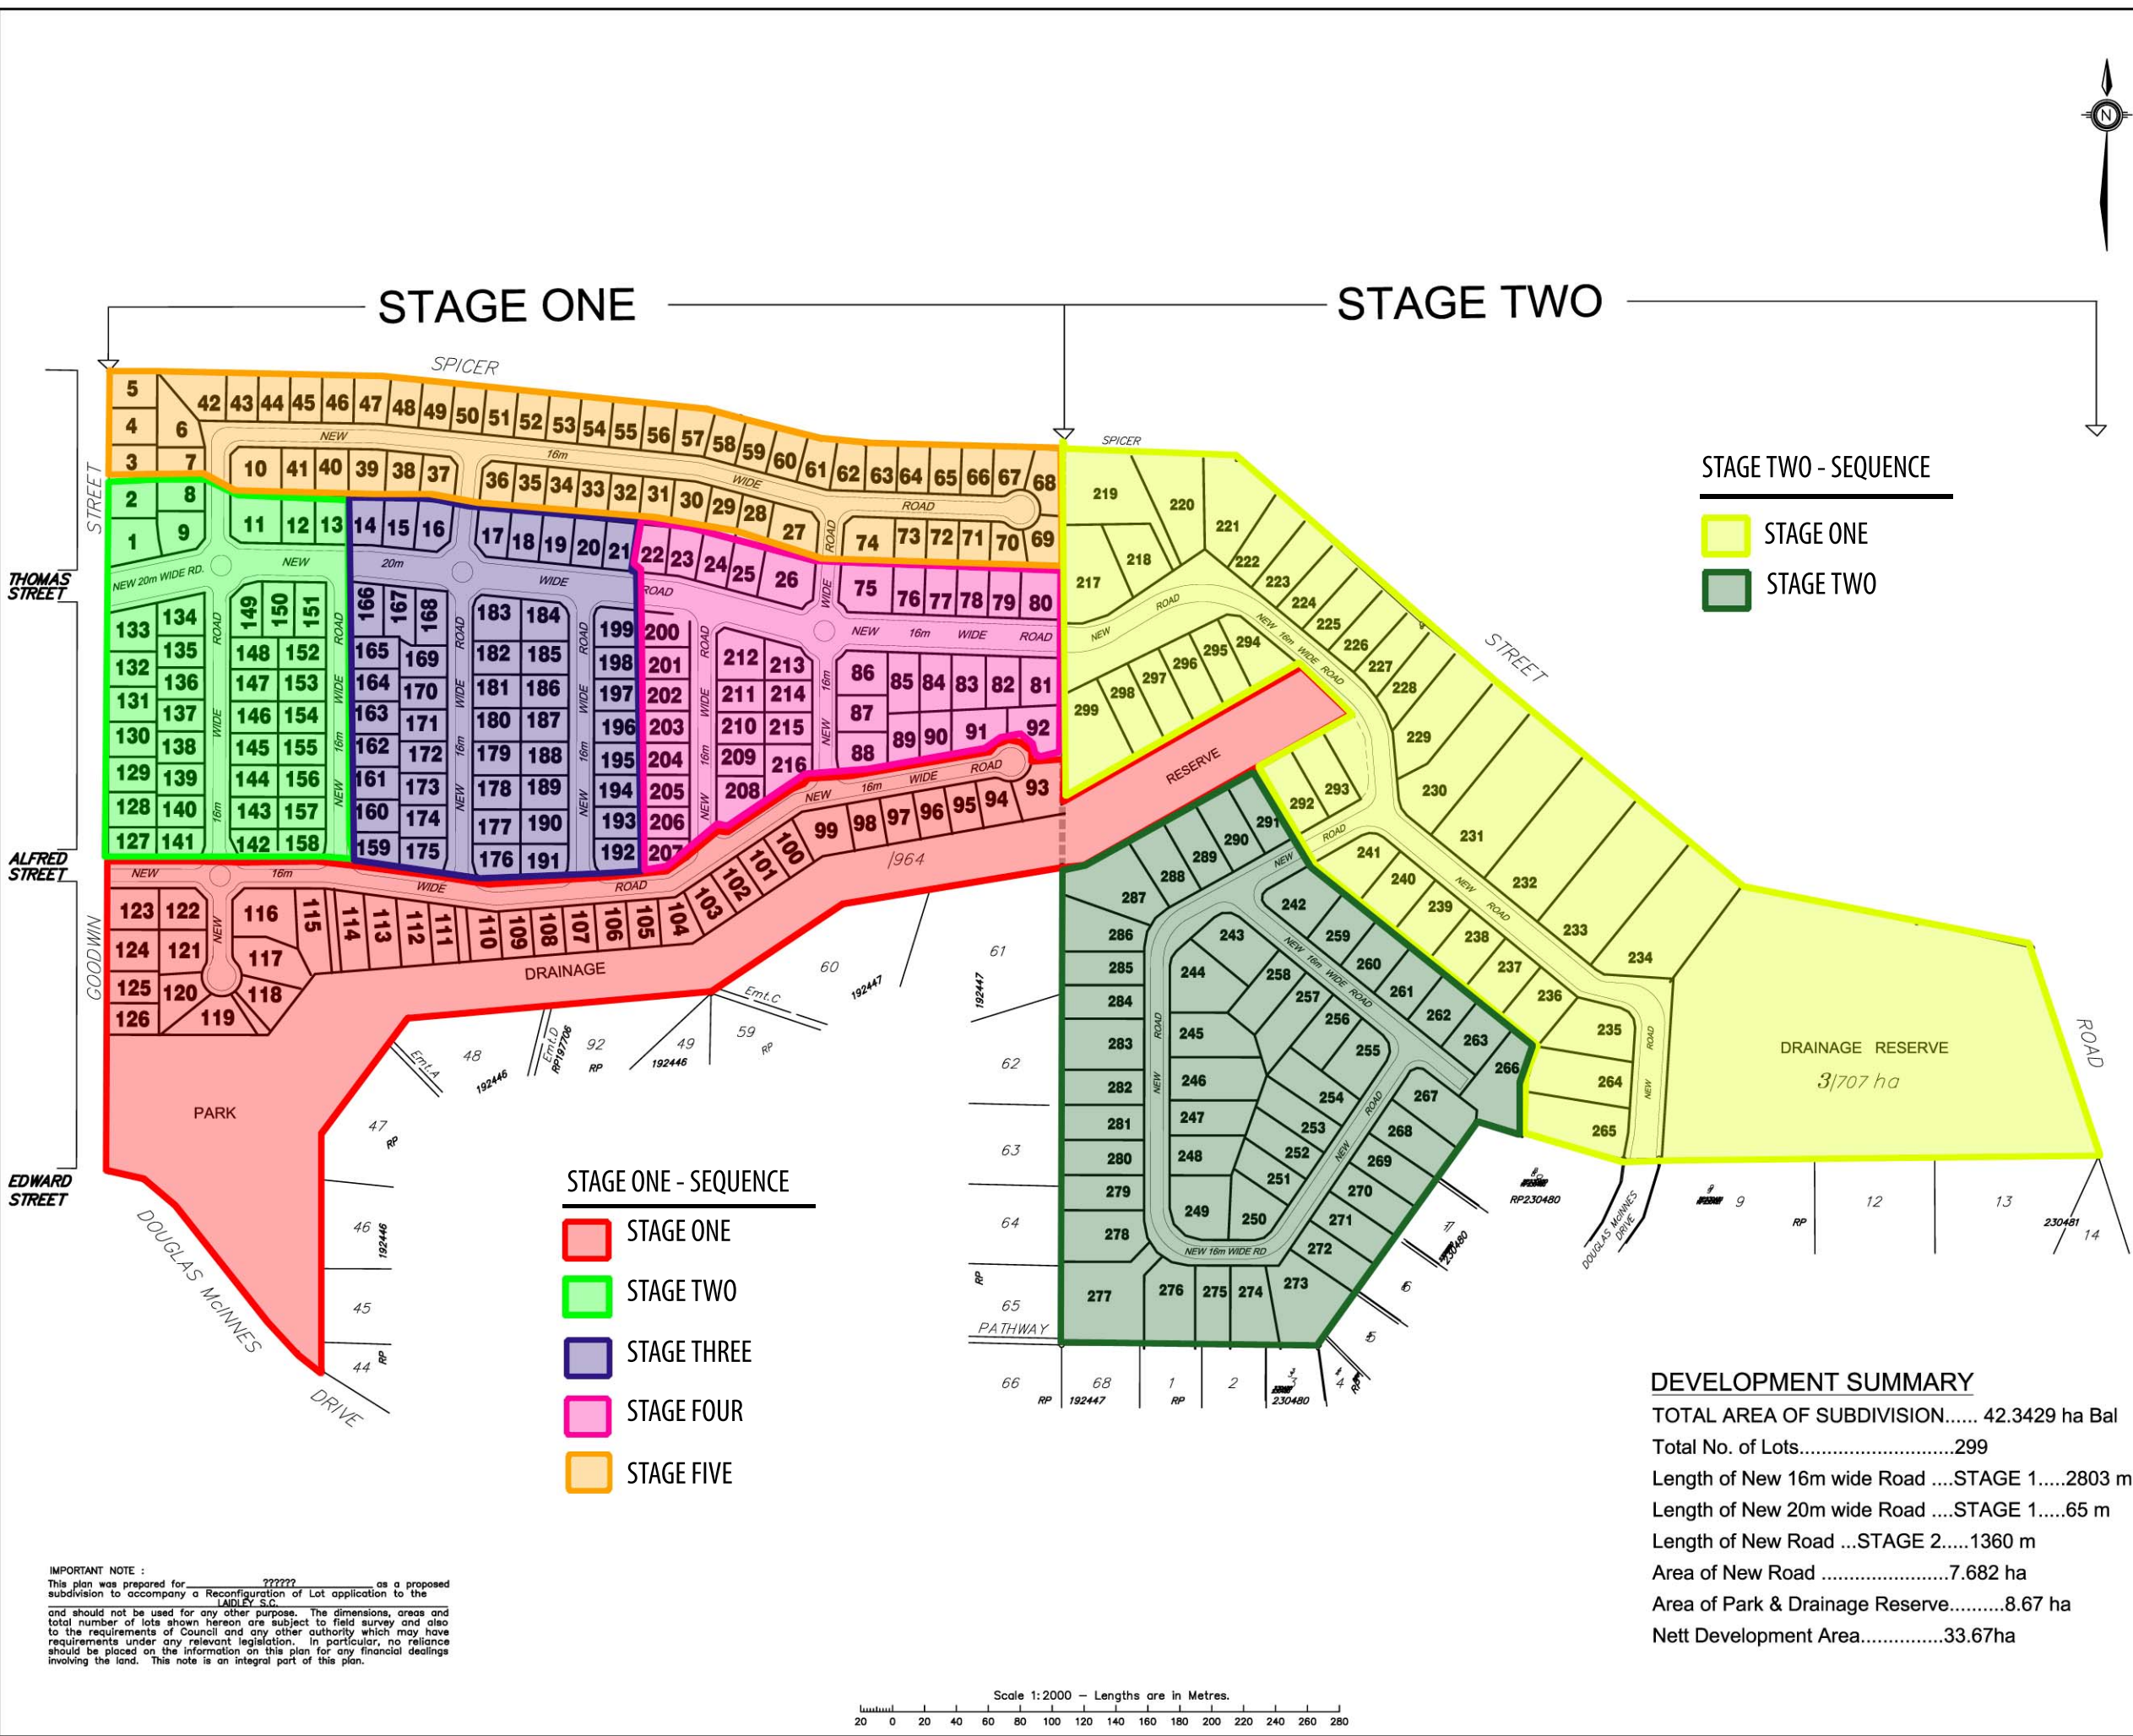

IMPORTANT NOTE :
 This plan was prepared for [redacted] as a proposed subdivision to accompany a Reconfiguration of Lot application to the Laidley S.C. and should not be used for any other purpose. The dimensions, areas and total number of lots shown hereon are subject to field survey and also to the requirements of Council and any other authority which may have requirements under any relevant legislation. In particular, no reliance should be placed on the information on this plan for any financial dealings involving the land. This note is an integral part of this plan.

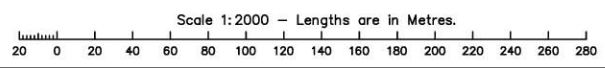

DEVELOPMENT SUMMARY

TOTAL AREA OF SUBDIVISION..... 42.3429 ha Bal
 Total No. of Lots.....299
 Length of New 16m wide RoadSTAGE 1.....2803 m
 Length of New 20m wide RoadSTAGE 1.....65 m
 Length of New Road ...STAGE 2.....1360 m
 Area of New Road7.682 ha
 Area of Park & Drainage Reserve.....8.67 ha
 Nett Development Area.....33.67ha